
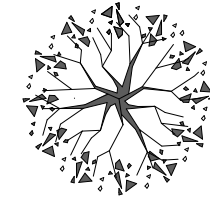
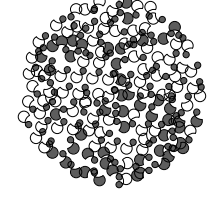
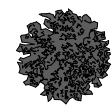


| SYMBOL  | QTY              |                        |
|---|------------------|------------------------|
|  | 30               | FLOOD TOLERANT SPECIES |
|  | 22               | BALD CYPRESS           |
|  | 200'<br>(LINEAR) | EVERGREEN SHRUBBERY    |

### GENERAL NOTES

- ALL LOTS TO HAVE AUTOMATIC SPRINKLER SYSTEM
- COMMON AREAS WILL BE SPRINKLERED AS NEEDED
- COMMON AREAS TO HAVE MINIMUM 30 TREES
- TREE SPECIES TO BE FLOOD TOLERANT VARIETIES IN COMMON AREAS
- TREES ON LOTS CAN BE PLANTED ANYWHERE ON LOT

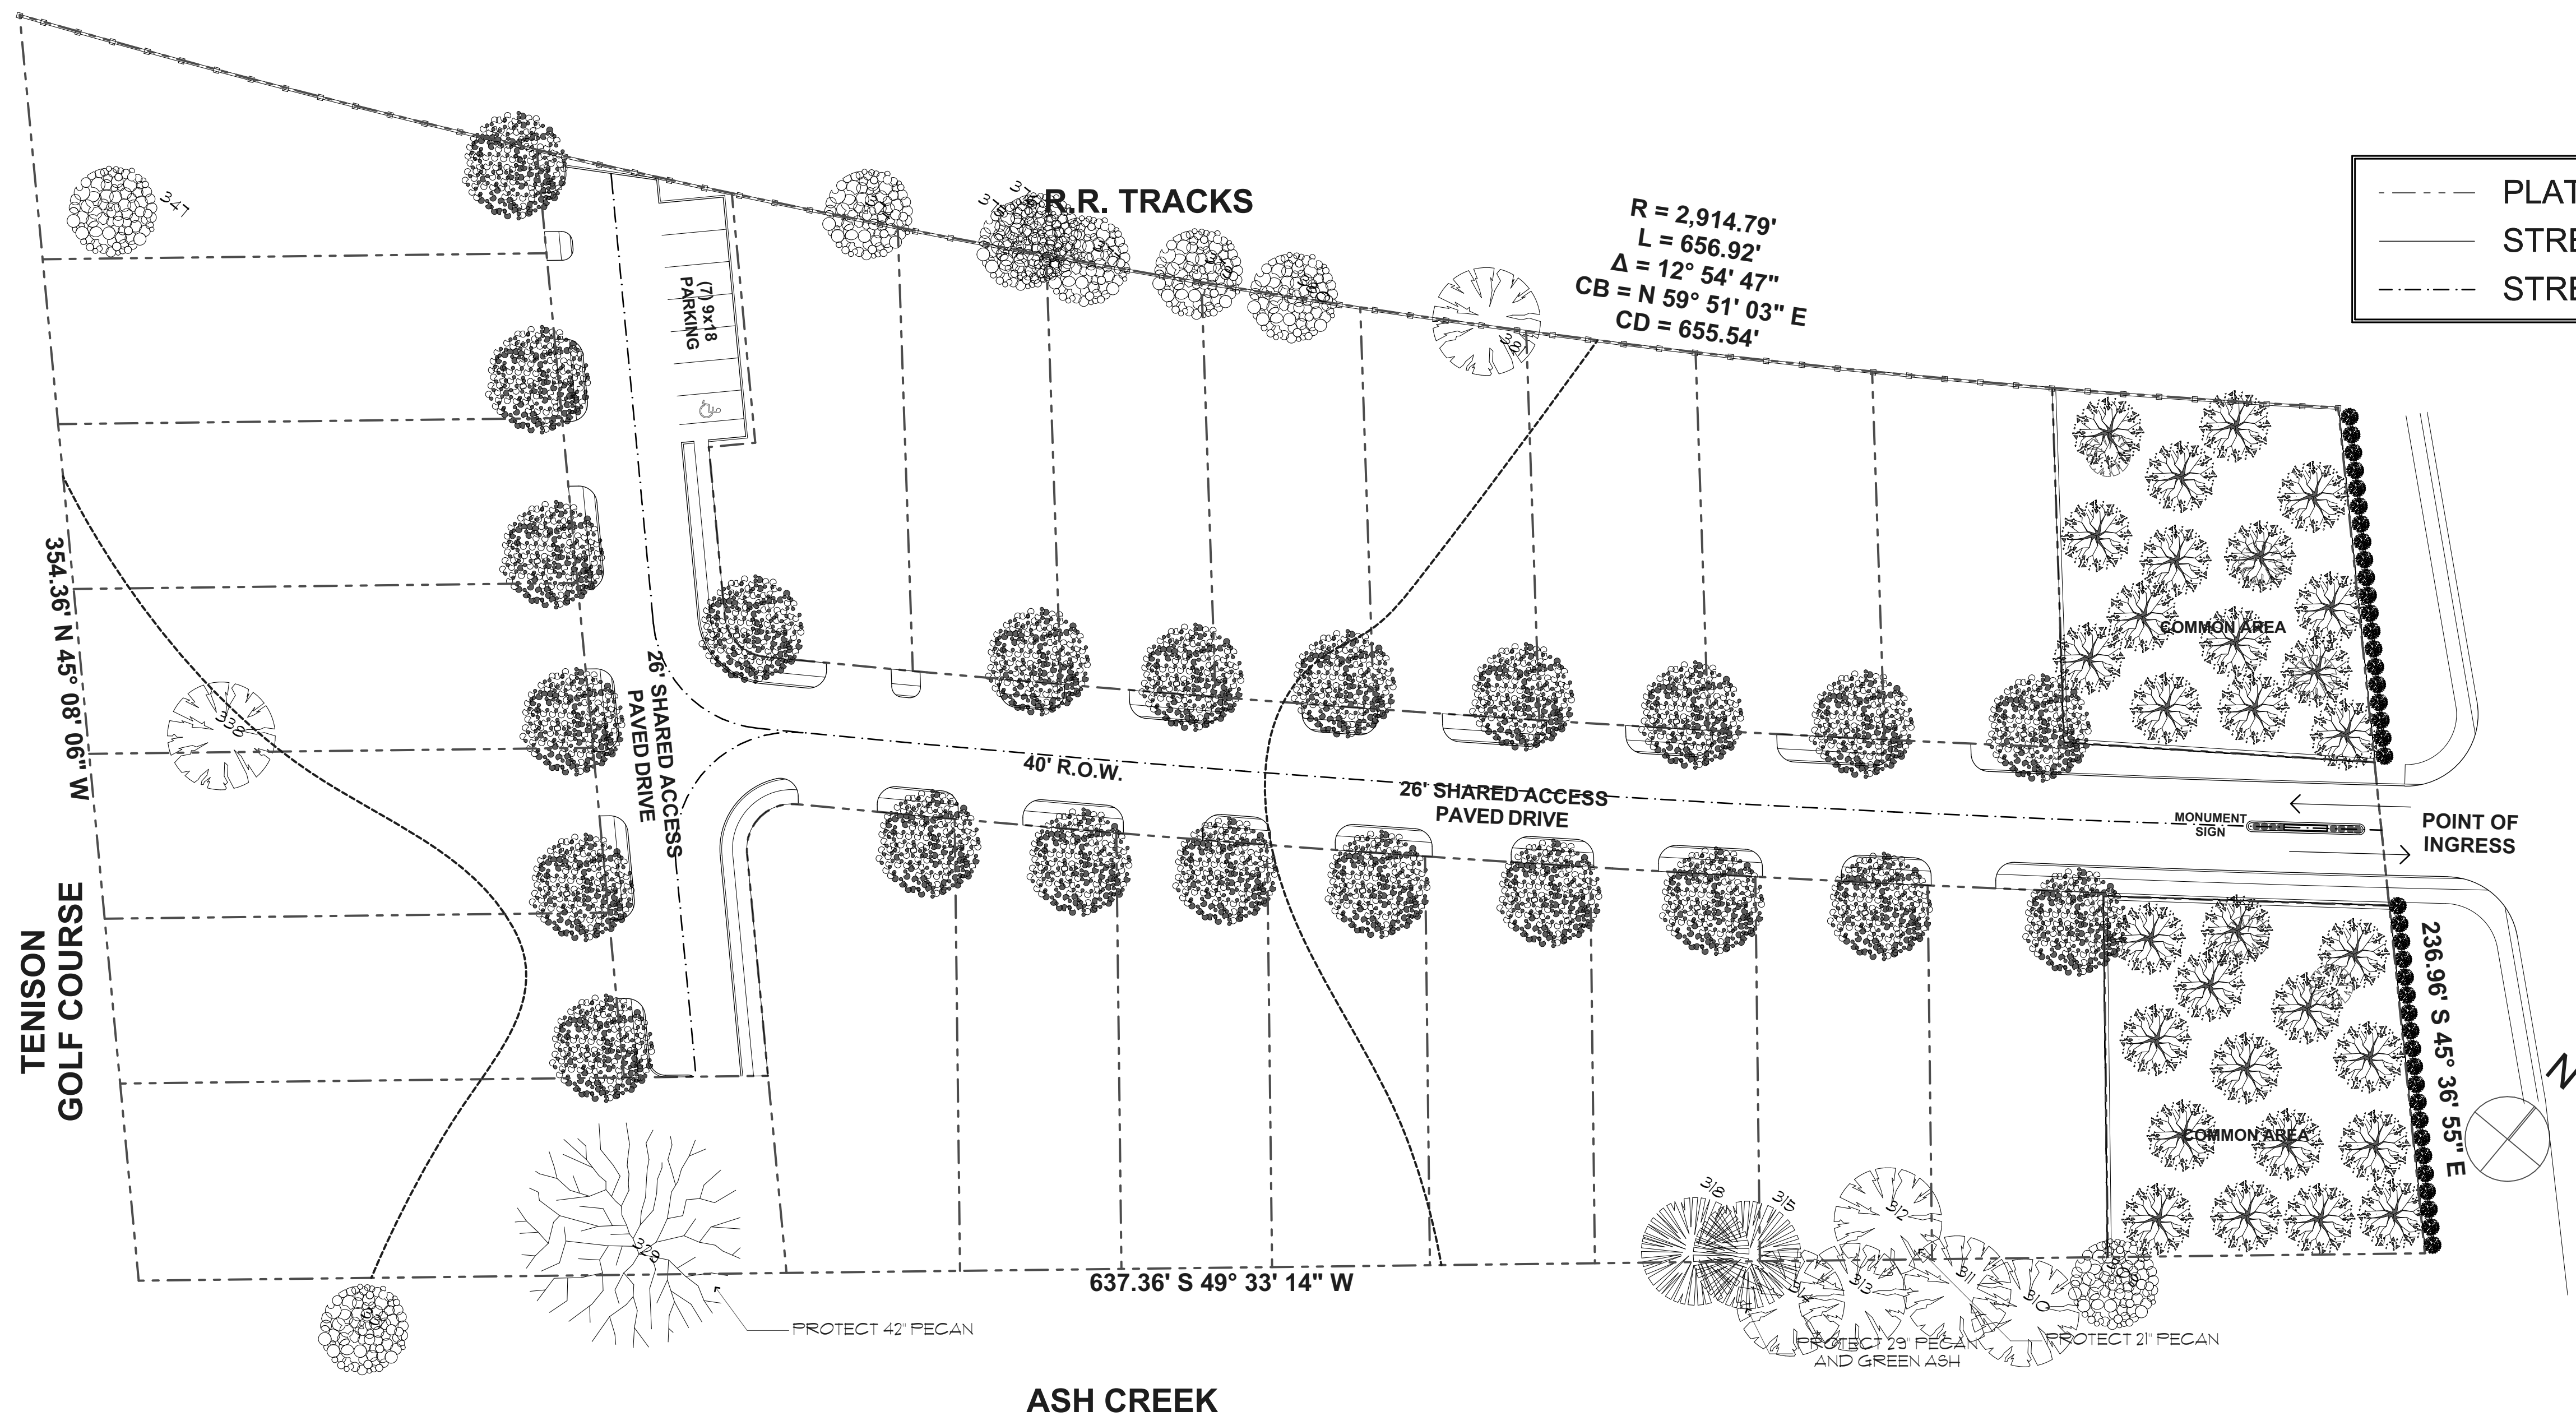


1

### LANDSCAPE PLAN

SCALE: 1" = 30'

### REVISIONS

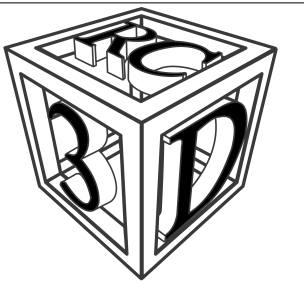

r3D  
 Visualization Design  
 DALLAS, TX  
 NO PART OF THESE DRAWINGS AND DESIGN MAY BE REPRODUCED OR TRANSMITTED IN ANY FORM BY ANY MEANS (ELECTRONIC, PHOTO COPYING, RECORDING OR OTHERWISE) WITHOUT PRIOR WRITTEN PERMISSION OF R3D VISUALIZATION DESIGN.

TEL: 972.247.1869  
 EMAIL: roberto@r3d.com  
 URL: www.r3d.com

1802 Highland Dr Dallas, TX 75228

## HIGHLAND GROVE

A SHARED ACCESS DEVELOPMENT

### LANDSCAPE PLAN (006)

DATE 08/05/2021

SCALE REF. DRAWING

DRAWN SD DD CD  
RPN XXX XXX

JOB XX-XXX

ZONING CASE #

**Z201-214**